


**TAN-309**

Angelo Freestanding Bath 1500 x 750

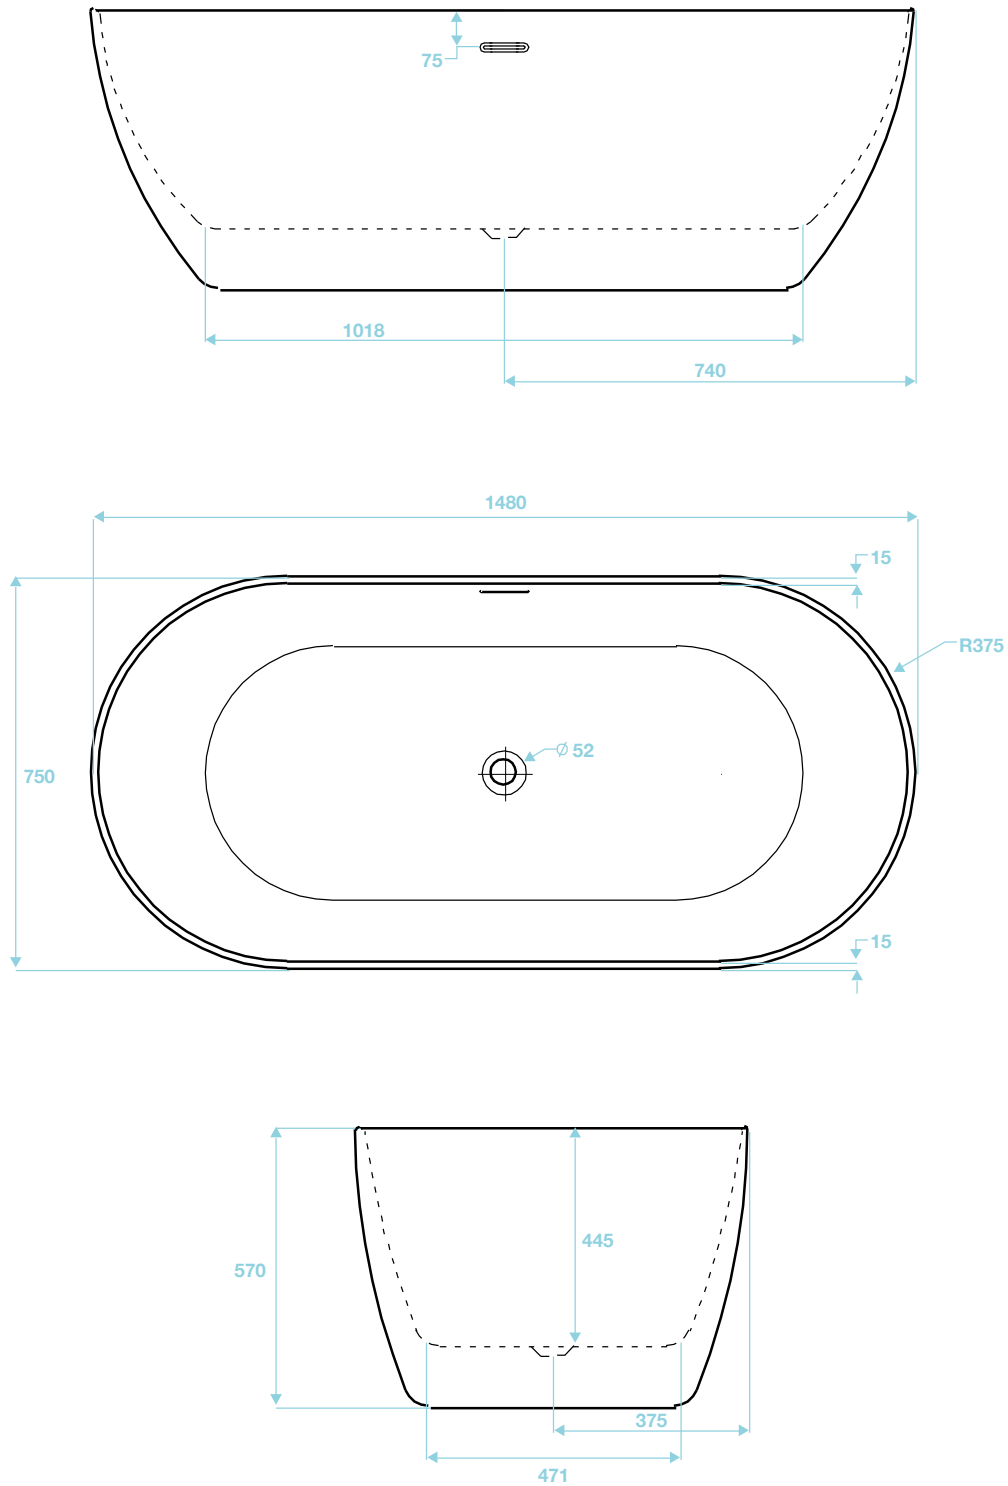

Luxury Bathroom Solutions